
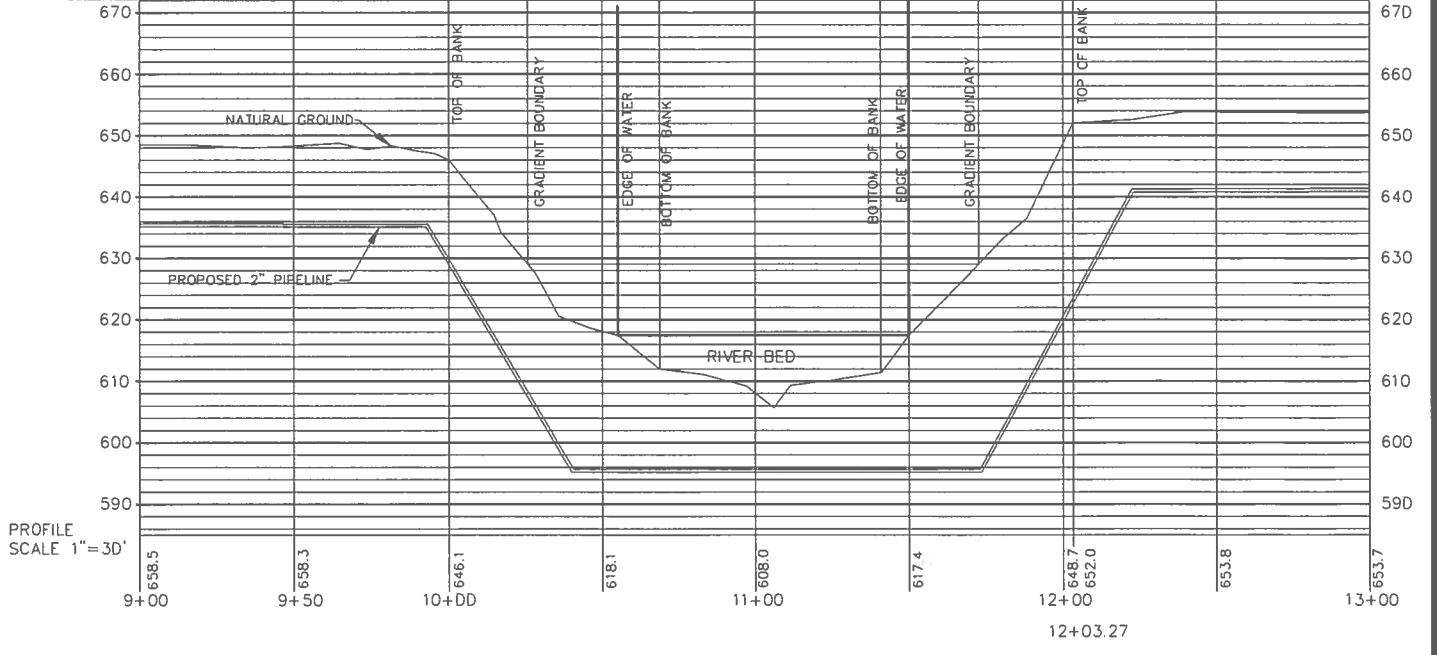
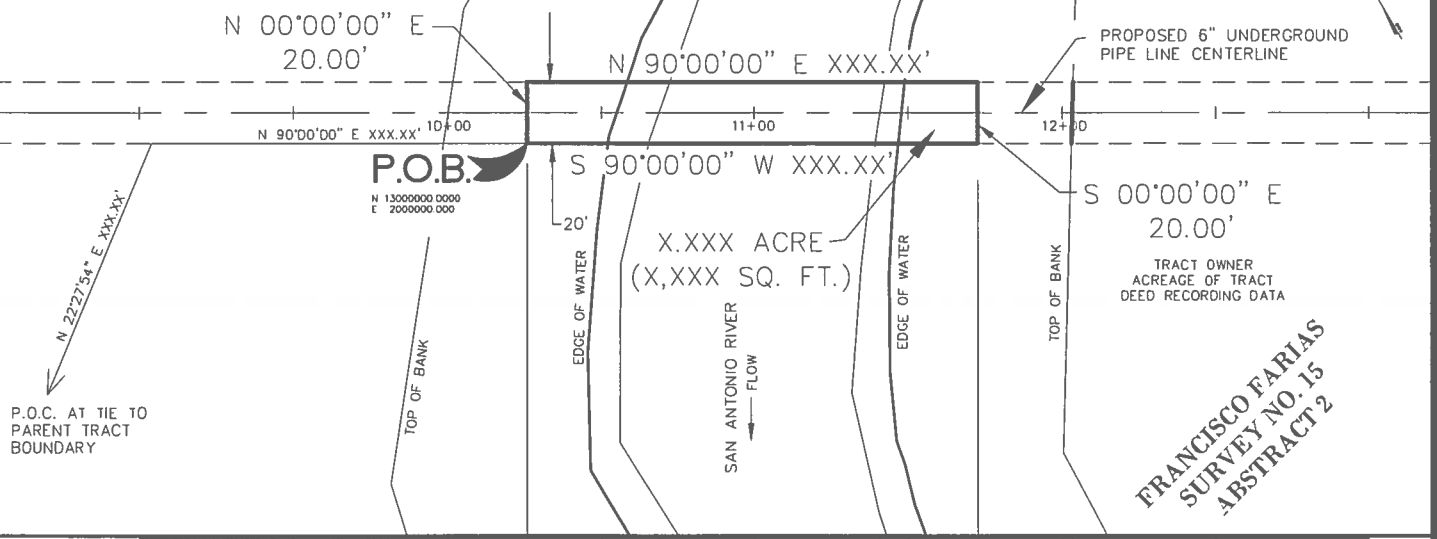


# EXHIBIT "A"

JUAN MONTES  
ABSTRACT 11

TRACT OWNER  
ACREAGE OF TRACT  
DEED RECORDING DATA

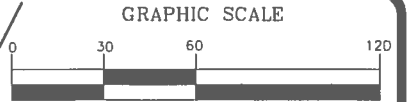

- NOTES:
1. BEARINGS, DISTANCES AND COORDINATES ARE BASED ON TEXAS STATE PLANE COORDINATE SYSTEM NAD 83 (CORS 1996, EPOCH 2002). LAMBERT GRID, SOUTH CENTRAL ZONE, COMBINED SCALE FACTOR OF 1.00007.
  2. ELEVATIONS ARE BASED ON NAVD 88 (GEOID03 CONUS)
  3. GRADIENT BOUNDARY AS DETERMINED BY SURVEYOR AT TIME OF SURVEY.

COMPANY  
LOGO

SURVEYOR'S  
CERTIFICATE

